


Pripraviti koleno in VT 160 pod pokrov

Opcija PVC koleno 160/90°



VT 160

Izvrtni luknja fi 50 pod 45°

Luknja si izvrti kupec sam in vsrta VT in PVC koleno

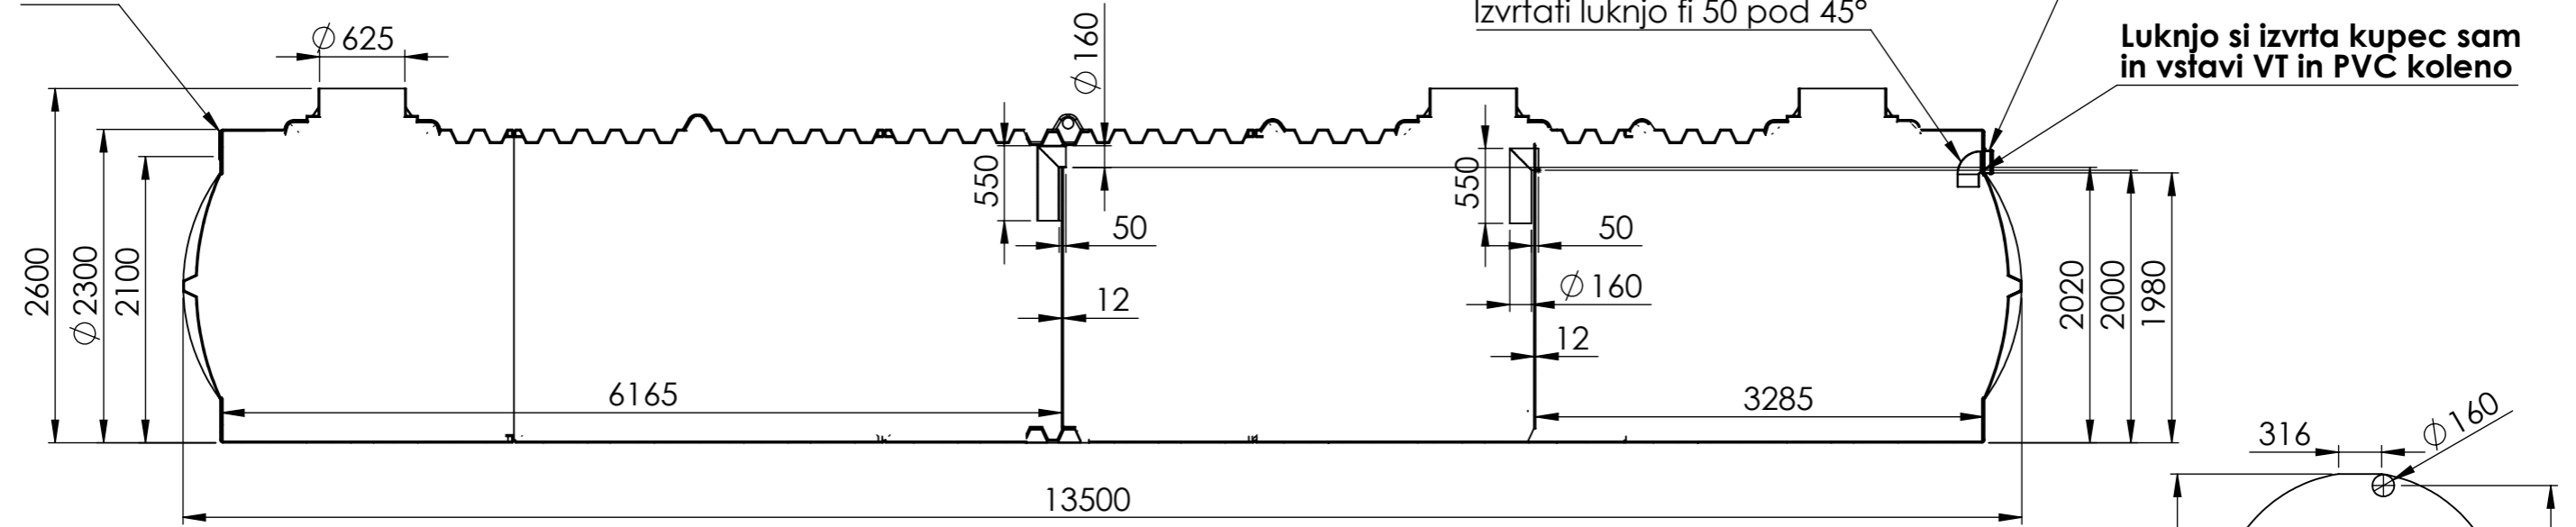

SECTION B-B
SCALE 1 : 50

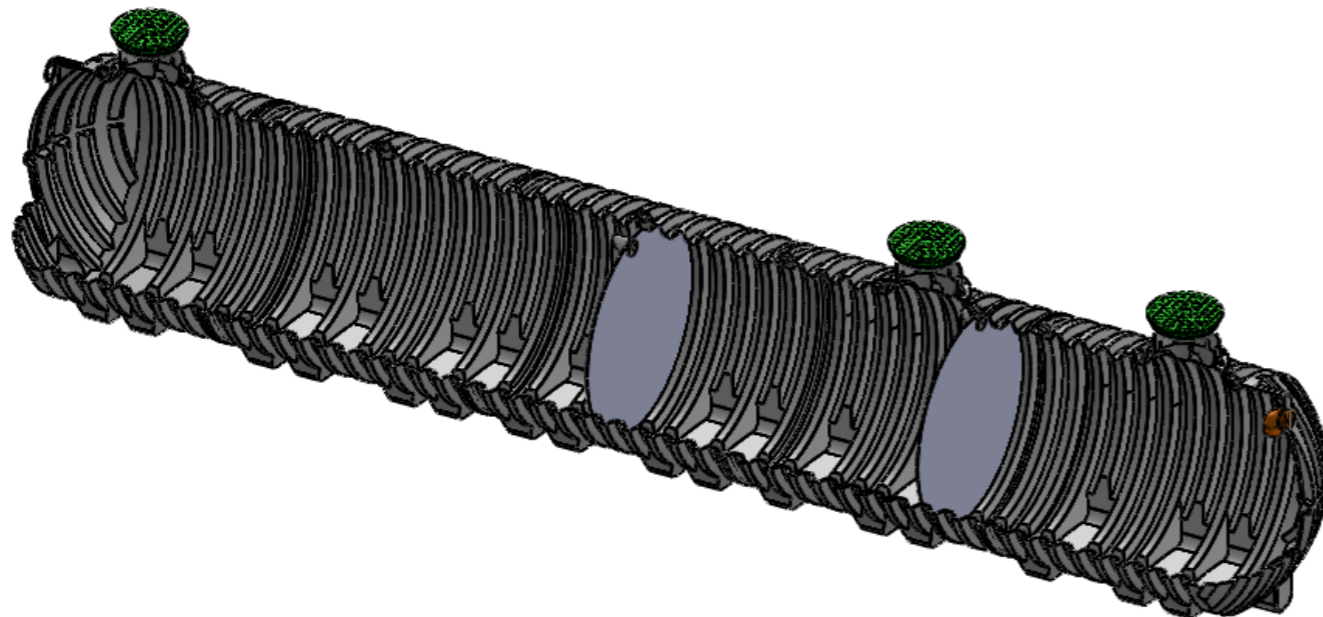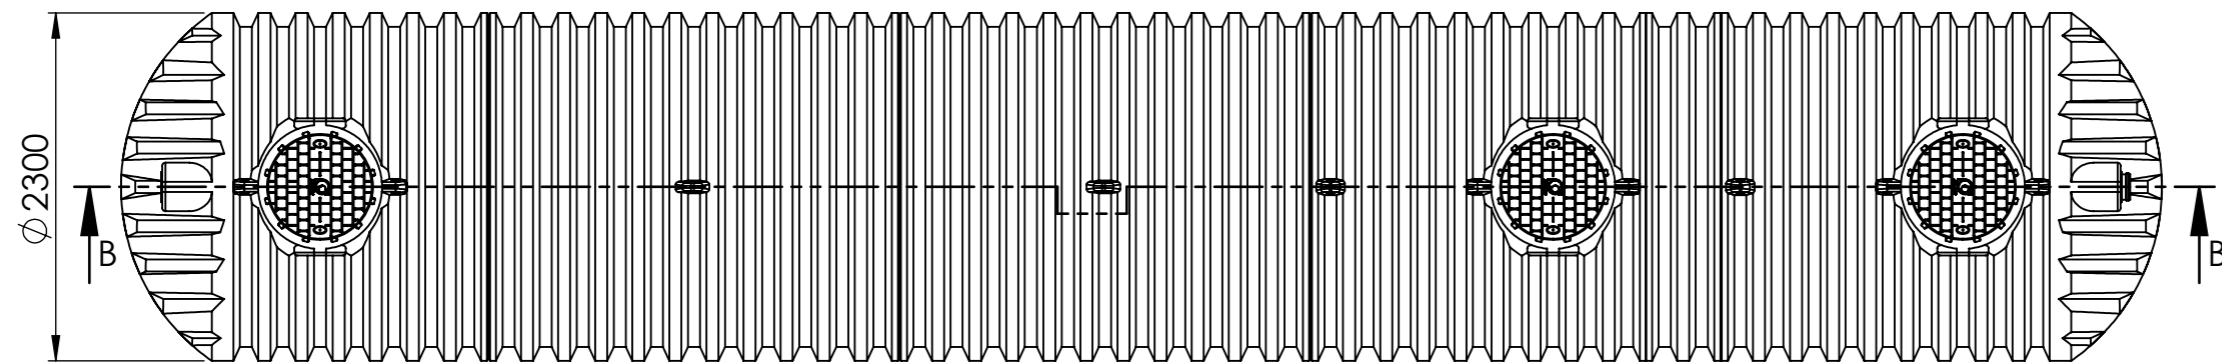

Risba je last APLAST d.o.o..Vsaka zloraba te risbe, razmnoževanje, prodaja tretji osebi ali uporaba v drugačne namene kot je bilo dogovorjeno, je prepovedana !

This drawing is the property of APLAST d.o.o. and must not , without our consent be copied, handed to other persons or otherwise misused!

MATERIAL:		MERILO:		POZ.:		MASA:	
IZDEL.	DATUM	IME	NAZIV				
KONTR.	15.06.2016	Rašević S.	GREZNICA PE 50000 L, TIP VP 3-PREKATNA				
K. STD.							
			IDENT				
			214093480				
OZN.	SPREMEMBA	DNE	IME	OSNOVNA RISBA	NADOM.	NADOME.Z.	



IDENT
214093480

A3

L.